


1st Floor layout plan_Overview

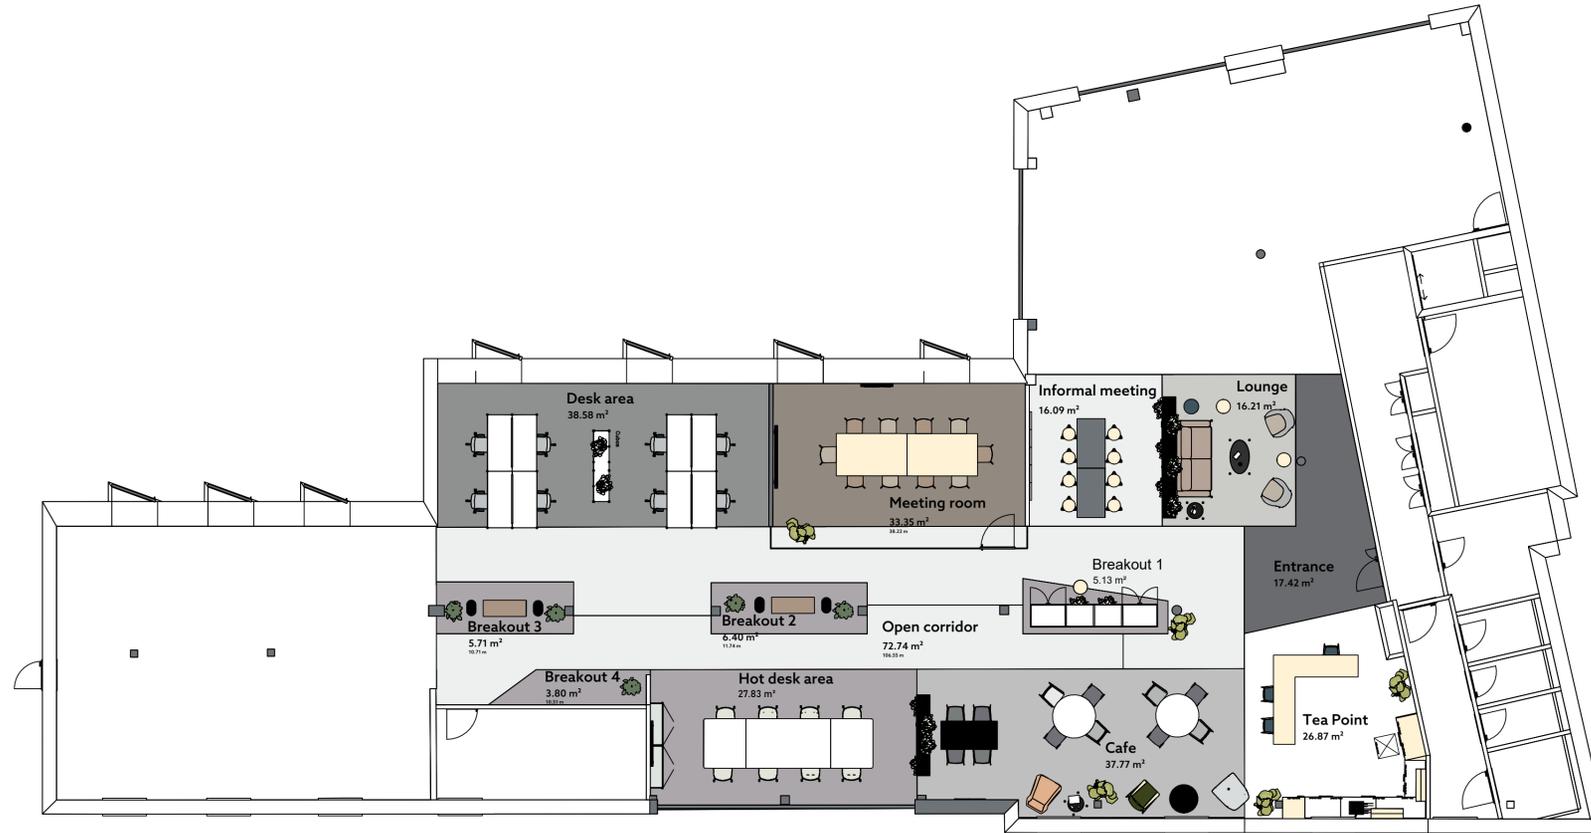

1st Floor Plan - Perspective view



Installation and Refurbishment Solutions Limited

90 Whitestone Way, New South Quarter
Croydon, CR0 4FG

T: 020 8405 0555
E: hello@irs-ltd.co.uk
W: www.irs-ltd.co.uk

Client: Clowes

Project: Ingate 1st floor_Part Fitout
Battersea

Drawing title: GA Layout 01.1_overview

Project number: 14864

Date: 07.01.2021	Scale: 1:100	Drawing number: GA01.1
---------------------	-----------------	---------------------------

Drawn: AB	Paper size: A1	Revision: 1
--------------	-------------------	----------------

NOTES:

Do not scale from this drawing.
All dimensions to be checked on site.
If in doubt - ask

This is a general layout drawing only.
Drawings for issue will be marked "Approved".
Installation and Refurbishment Solutions (IRS) will not be held responsible for any drawings used for building control and / or Fire Officer approval without written authorisation from IRS.
IRS will not be responsible for any drawings used that have not received regulatory approval.
This drawing remains the property of IRS.

We make office space work

irs-ltd.co.uk