

Client: Clowes

Project: Ingate 3rd floor  
Battersea


Drawing Office Layout\_Option 2  
title:

Project number:

Date: 11.10.2022	Scale: 1:100	Drawing number: GA03.2
---------------------	-----------------	---------------------------

Drawn: AB	Paper size: A2	Revision: 1
--------------	-------------------	----------------

NOTES:

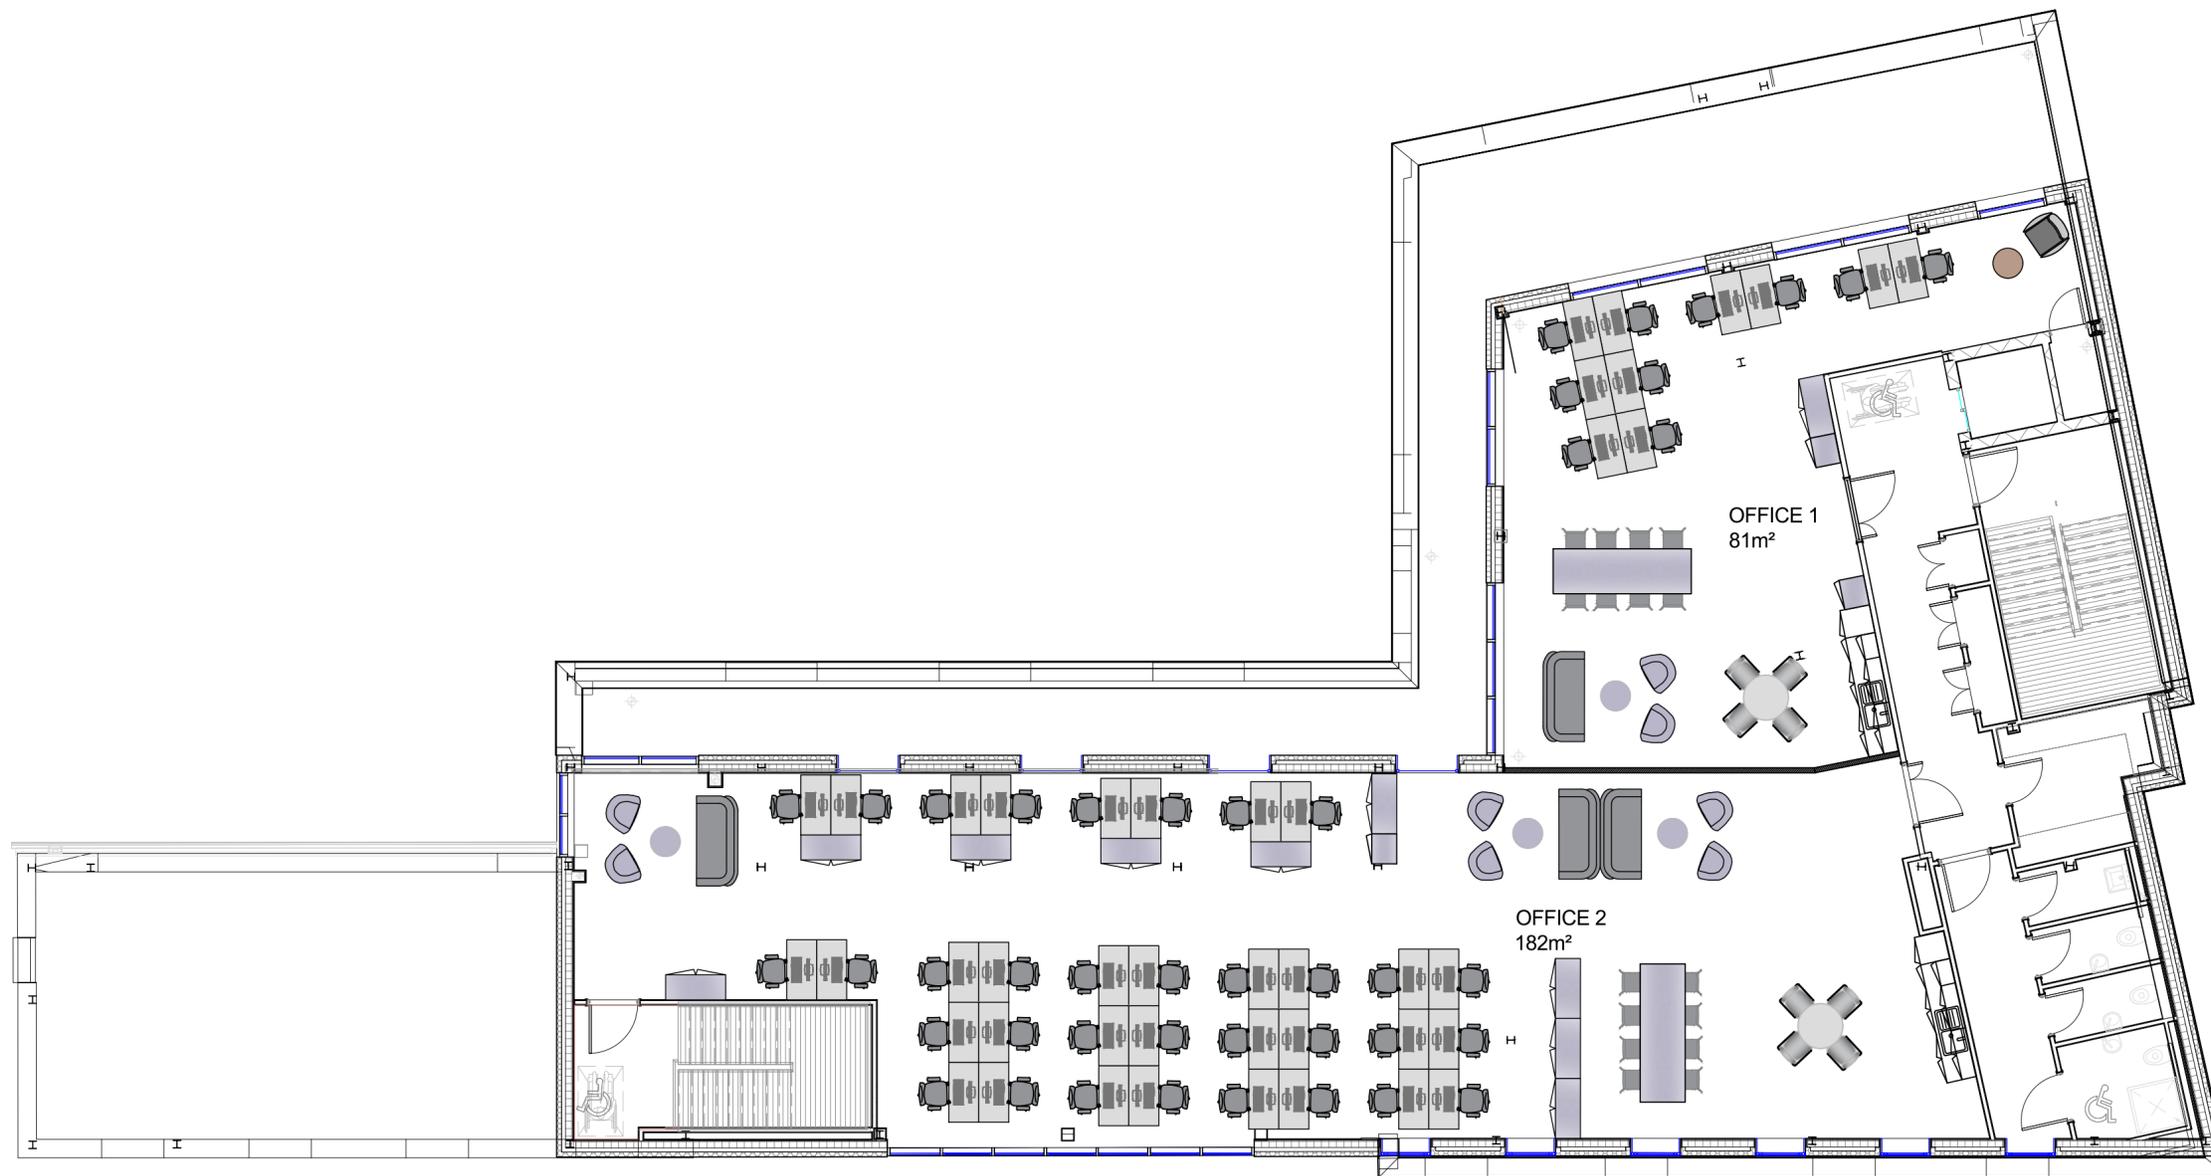

**THIRD FLOOR PLAN**

Do not scale from this drawing.  
All dimensions to be checked on site.  
If in doubt - ask

This is a general layout drawing only.  
Drawings for issue will be marked "Approved".  
Installation and Refurbishment Solutions (IRS) will not be held responsible for any drawings used for building control and / or Fire Officer approval without written authorisation from IRS.  
IRS will not be responsible for any drawings used that have not received regulatory approval.  
This drawing remains the property of IRS.