
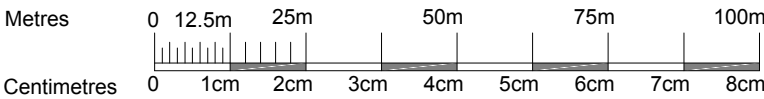


QUEENSTOWN ROAD

The copyright of this drawing is vested with Corstorphine & Wright Ltd and must not be copied or reproduced without the consent of the company.

Figured dimensions only to be taken from this drawing. DO NOT SCALE.
All contractors must visit the site and be responsible for checking all setting out dimensions and notifying the architect of any discrepancies prior to any manufacture or construction work.

NOTES:

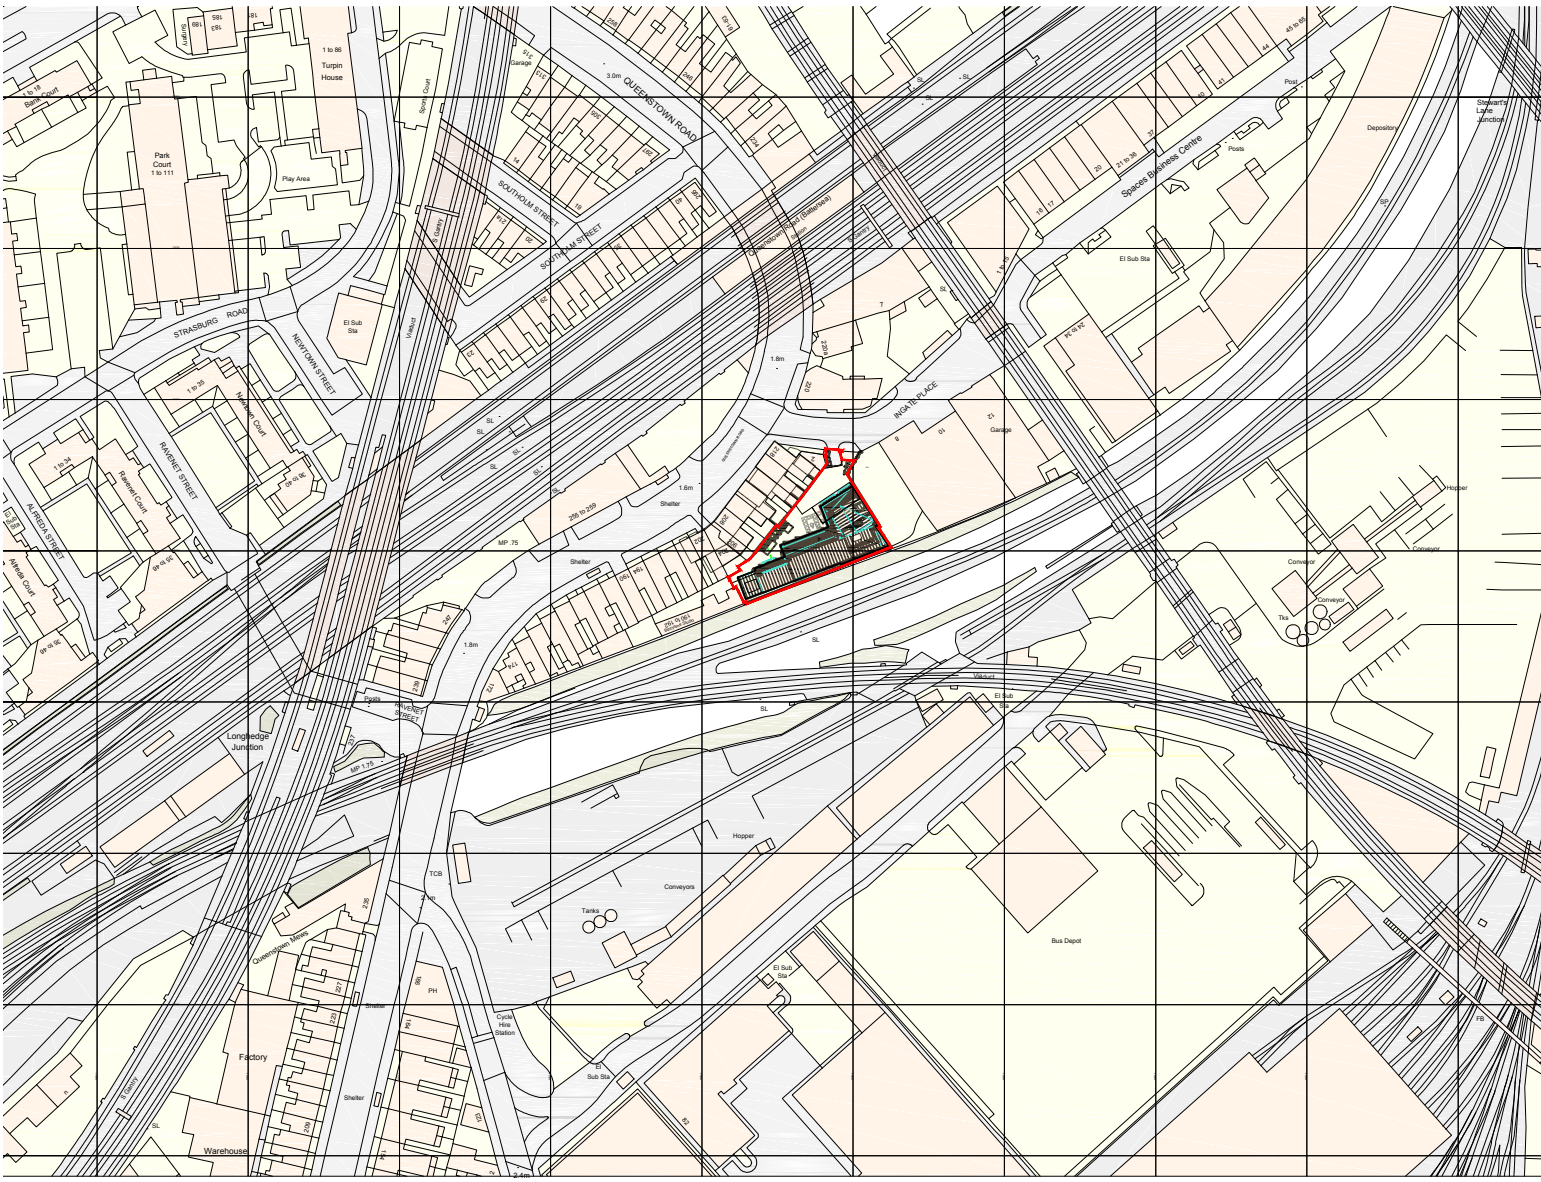

SCALE 1:1250

C-00 11.02.19 JOC SB Issued for Information

Rev	Date	Drw	Chk	Notes
-----	------	-----	-----	-------

INFORMATION

Client
Clowes Developments (MFDS) Limited

Project
4 INGATE PLACE, BATTERSEA

Drawing Title
SITE PLAN
& PROPOSED BUILDING

Drawn	Checked	Paper	Scale	Date
JOC	SB	A1	1:100	FEB 2019
Project No.	Drawing No.	Revision		
16392	0201	C-00		

**CORSTORPHINE
+WRIGHT
ARCHITECTS**

Warwick
London
Birmingham
Manchester
Leeds
Canterbury
Glasgow
Dublin

One Mortimer Street London W1T 3JA
Tel: 020 7848 0820 www.corstorphine-wright.com

