

Client: Clowes

Project: Ingate 2nd floor
Battersea

Drawing title: Office Layout_Option 5

Project number:

Date:
11.10.2022

Scale:
1:100


Drawing number:
GA02.5

Drawn:
AB

Paper size:
A2

Revision:
1

NOTES:

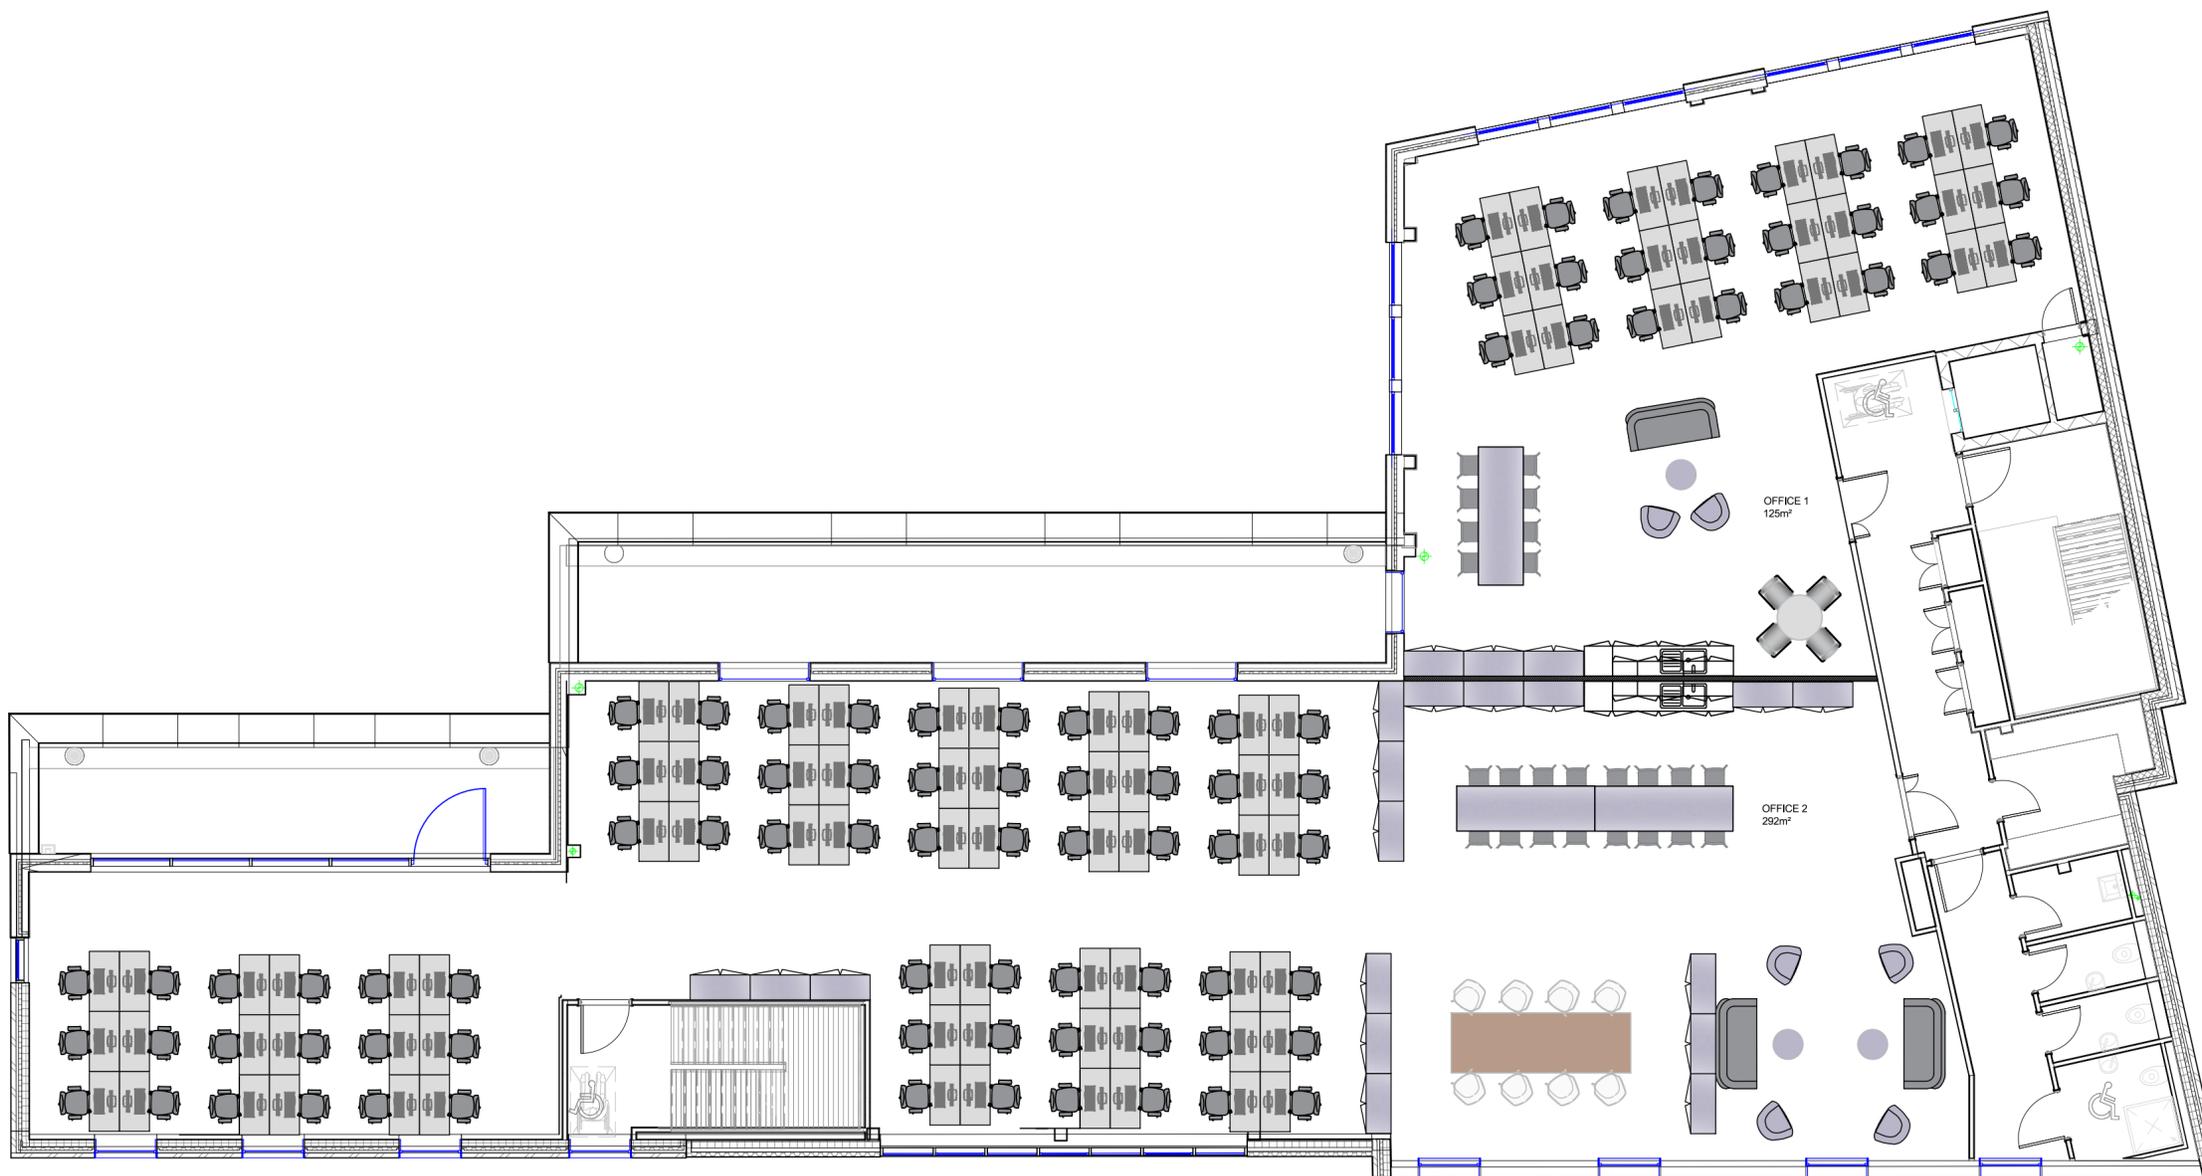

SECOND FLOOR PLAN

Do not scale from this drawing.
All dimensions to be checked on site.
If in doubt - ask

This is a general layout drawing only.
Drawings for issue will be marked "Approved".
Installation and Refurbishment Solutions (IRS) will not be held responsible for any drawings used for building control and / or Fire Officer approval without written authorisation from IRS.
IRS will not be responsible for any drawings used that have not received regulatory approval.
This drawing remains the property of IRS.